


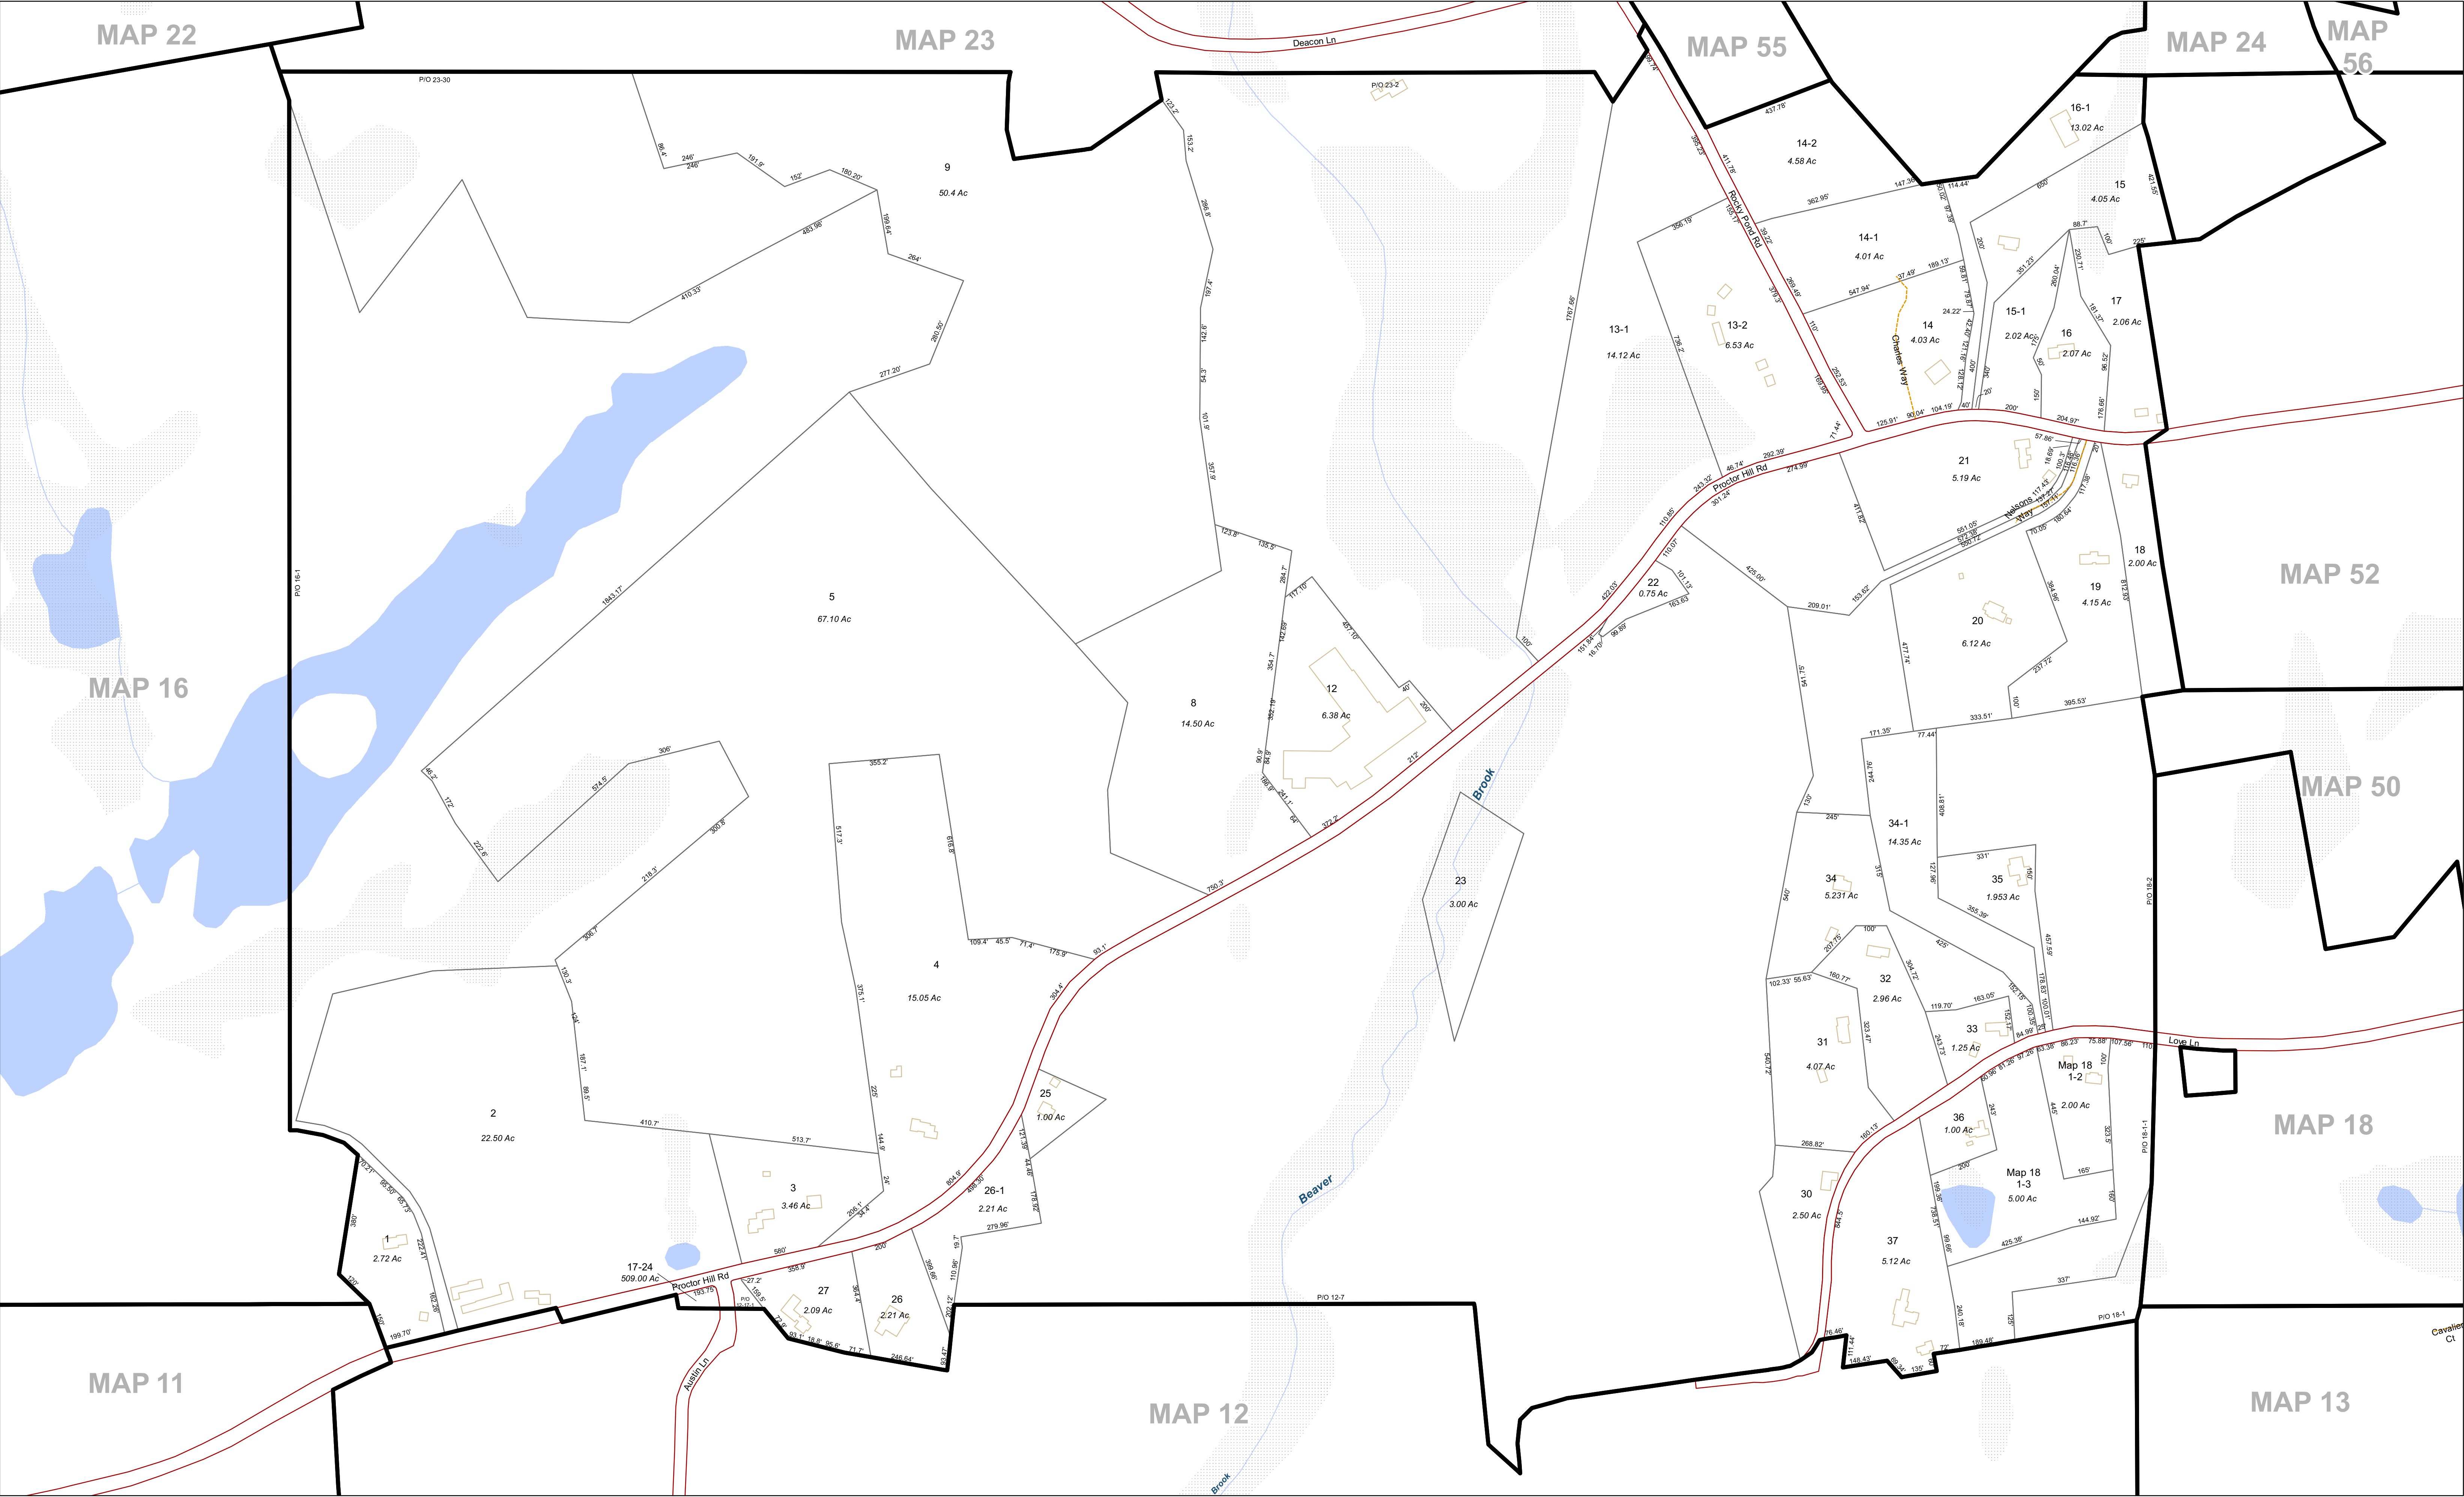



TAX MAP


TOWN OF HOLLIS

HILLSBOROUGH COUNTY

NEW HAMPSHIRE

1 inch = approx. 200 feet


Scale Applies to Paper Size ARCH D

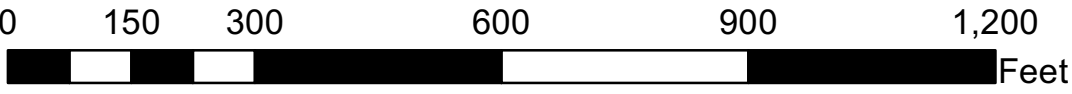

0 150 300 600 900 1,200 Feet



Map 17

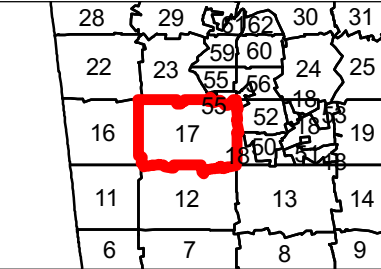

28	29	30	31
22	23	24	25
16	17	18	19
11	12	13	14
6	7	8	9

	Parcel		Building
	Road/ROW		Waterbody
	Private Road		Swamp/Marsh/Bog
	Easement		Stream/River, Connector

7.89	Area
123.456	Dimension
25-64	Lot Number

For Tax Assessment Purposes
Not to be Used for Conveyances

Zoning Lines Depicted are
Unofficial and Approximate

Prepared by:
Nashua Regional Planning Commission
Nashua, New Hampshire



April 1, 2023