
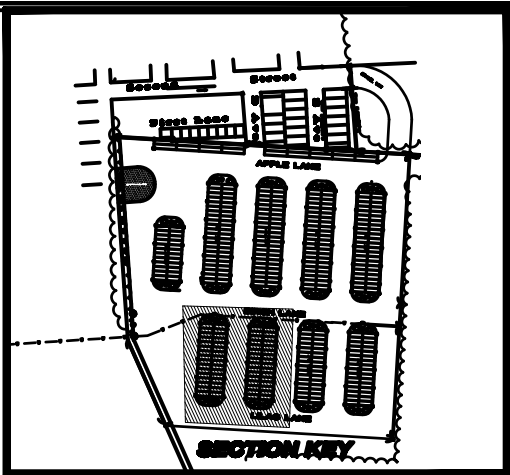


20ft GRAVEL WAY

BIRCH LANE

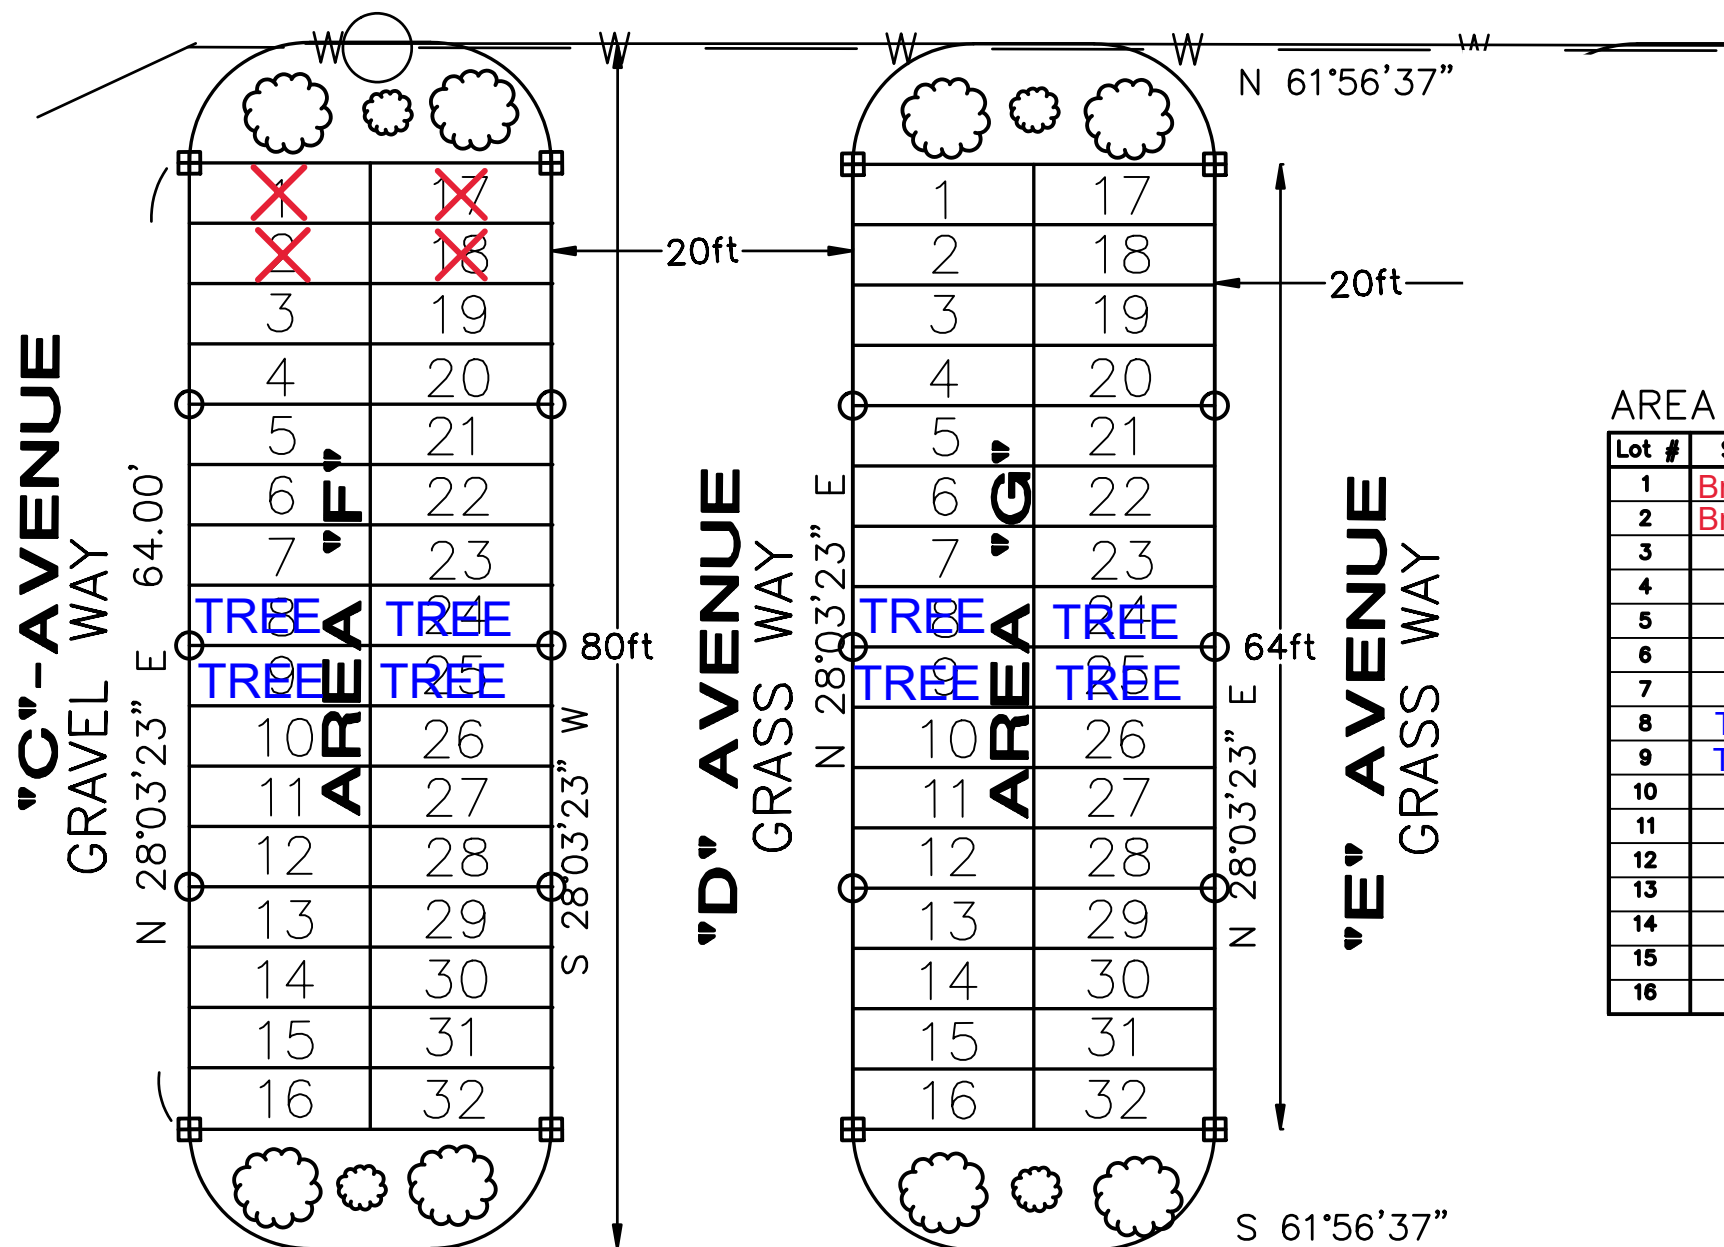

AREA "F"

Lot #	Sold To:	Lot #	Sold To:
1	Brown, H	17	Labrecque
2	Brown, H	18	Labrecque
3		19	
4		20	
5		21	
6		22	
7		23	
8	TREE	24	TREE
9	TREE	25	TREE
10		26	
11		27	
12		28	
13		29	
14		30	
15		31	
16		32	

AREA "G"

Lot #	Sold To:	Lot #	Sold To:
1		17	
2		18	
3		19	
4		20	
5		21	
6		22	
7		23	
8	TREE	24	TREE
9	TREE	25	TREE
10		26	
11		27	
12		28	
13		29	
14		30	
15		31	
16		32	

20ft GRAVEL WAY

LILAC LANE