



Nov 12, 2019 - 11:42am F:\TFM\Projects\76596-01_Hollis - Runnells Brook Road - Hollis, NH\76596-01_H Patel - Site Plan - 82 Runnells Bridge, Hudson\76596-01_C3DIPRODUCTION\76596-01 NH111 Improvement Plan.dwg

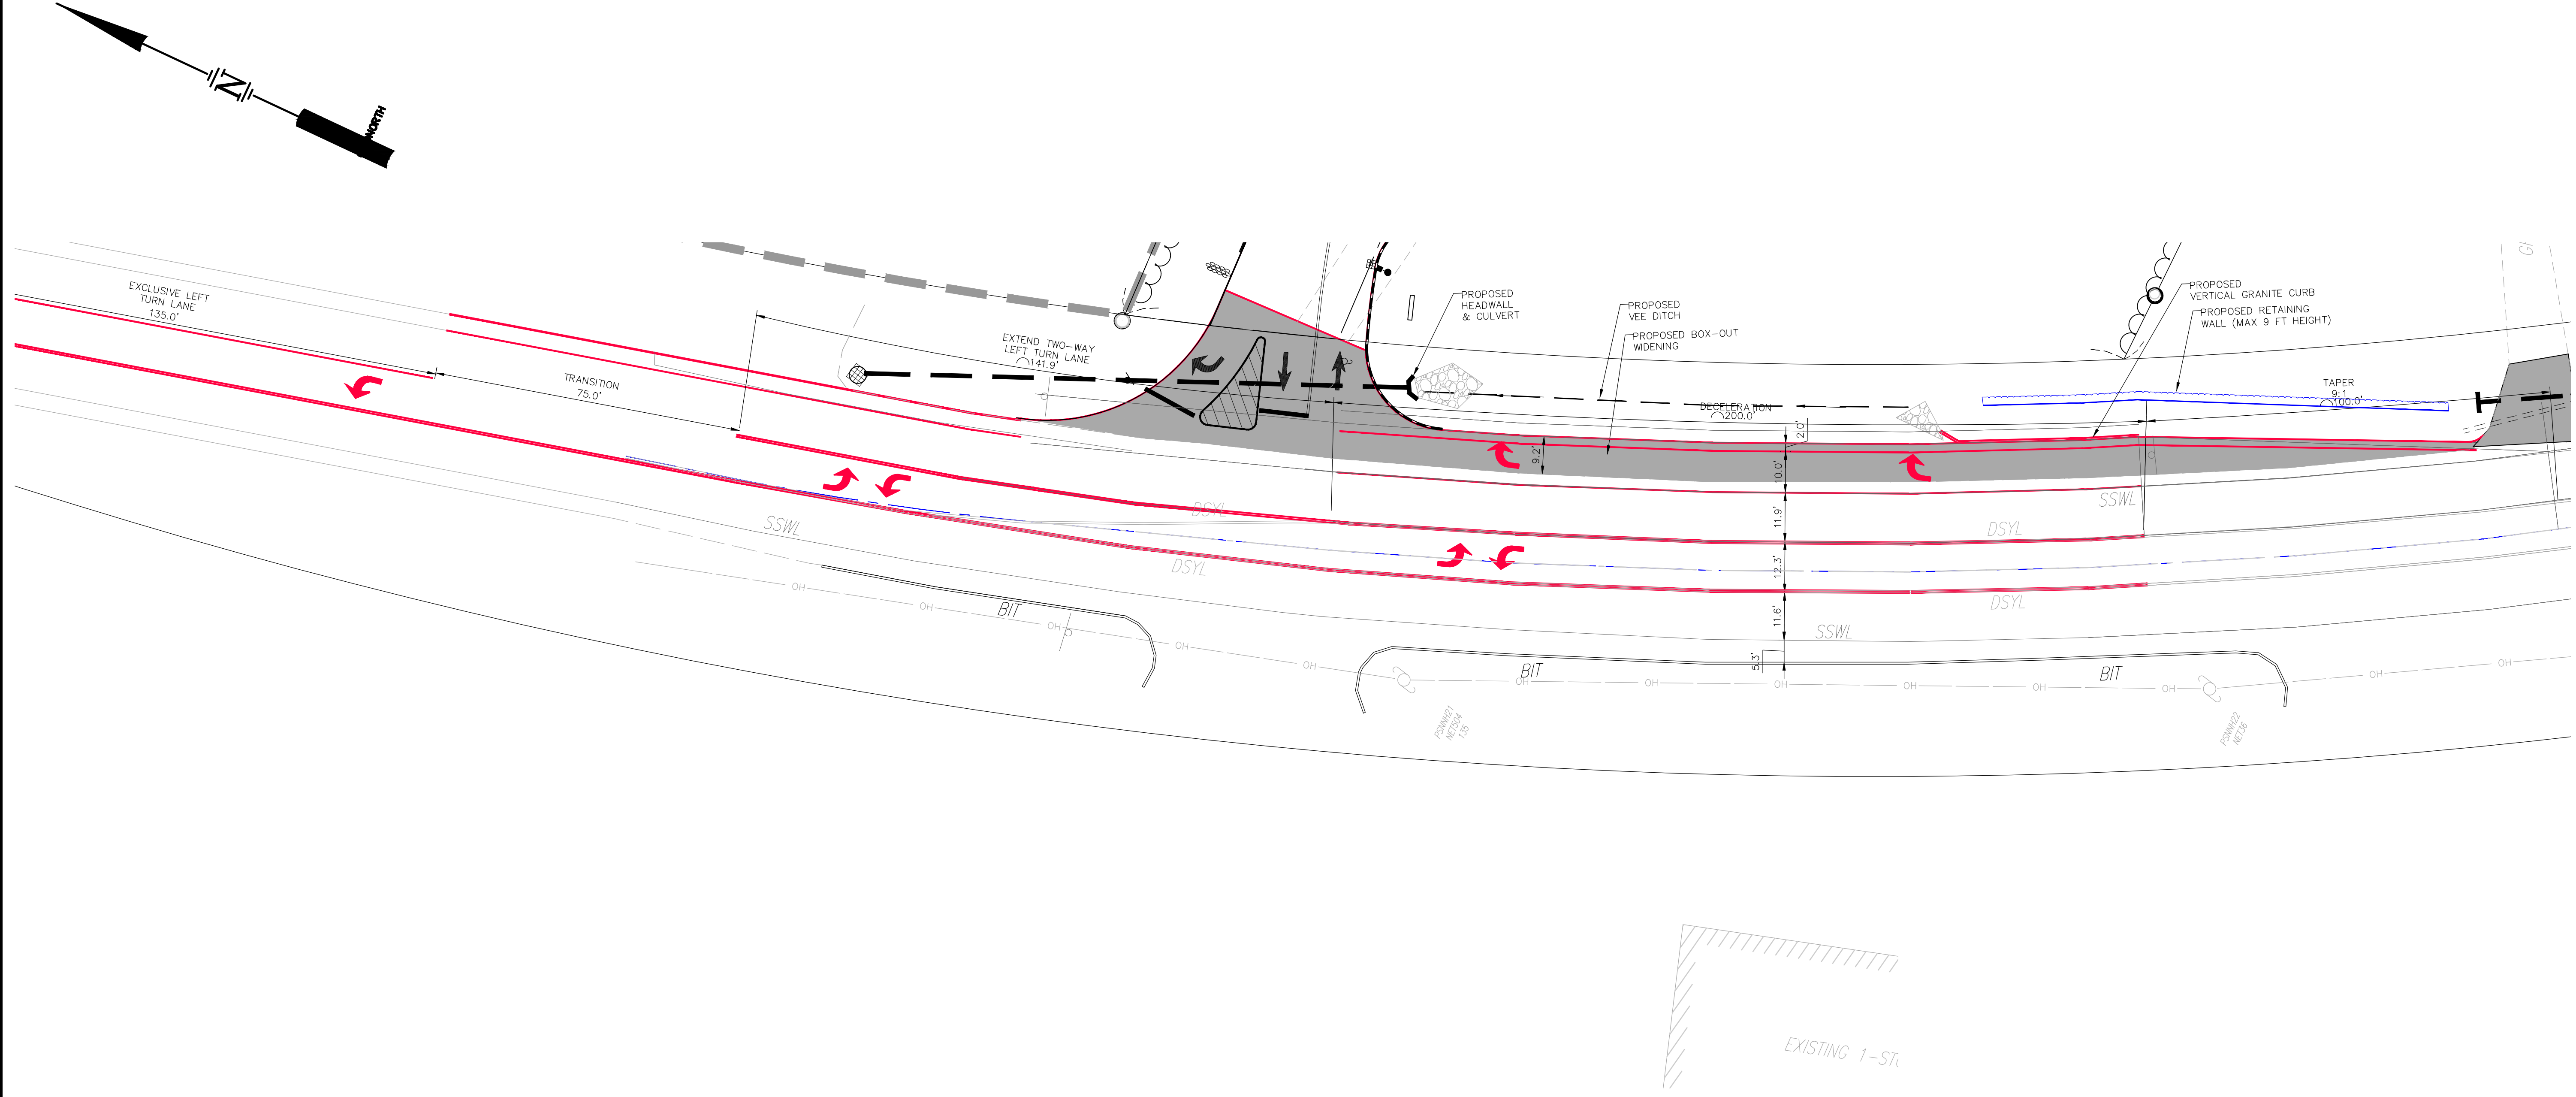

Copyright 2019 © Thomas F. Moran, Inc.
 48 Constitution Drive, Bedford, N.H. 03110
 All rights reserved. These plans and materials may not be copied, duplicated, replicated or otherwise reproduced in any form whatsoever without the prior written permission of Thomas F. Moran, Inc.
 This plan is not effective unless signed by a duly authorized officer of Thomas F. Moran, Inc.

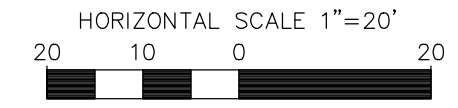

REV	DATE	DESCRIPTION	DR	CK

RECEIVED
 Dec 24 2019
 PLANNING DEPARTMENT
 HOLLIS, N.H.

OFFSITE IMPROVEMENT PLANS

PAVEMENT MARKING PLAN

NH ROUTE 111 (RUNNELL'S BRIDGE ROAD)
HOLLIS, NH

PREPARED FOR
RUNNELLS BRIDGE REALTY TRUST

SCALE: **NOVEMBER 8, 2019**

Civil Engineers
 Structural Engineers
 Traffic Engineers
 Land Surveyors
 Landscape Architects
 Scientists

48 Constitution Drive
 Bedford, NH 03110
 Phone (603) 472-4488
 Fax (603) 472-9747
 www.tfmoran.com

76596.01	DR	FB	-		H-01
CK				CADFILE\76596-01 NH111 IMPROVEMENT PLAN	